

EXISTING HOUSE DRAWINGS

PROJECT LOG	DATE

Ground Floor Plan



DETAIL:

DRAWN BY:

SCALE: 3/16" = 1'-0"

DATE: 20/04/24

A2.1

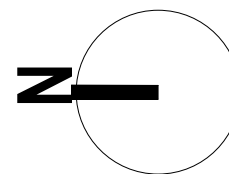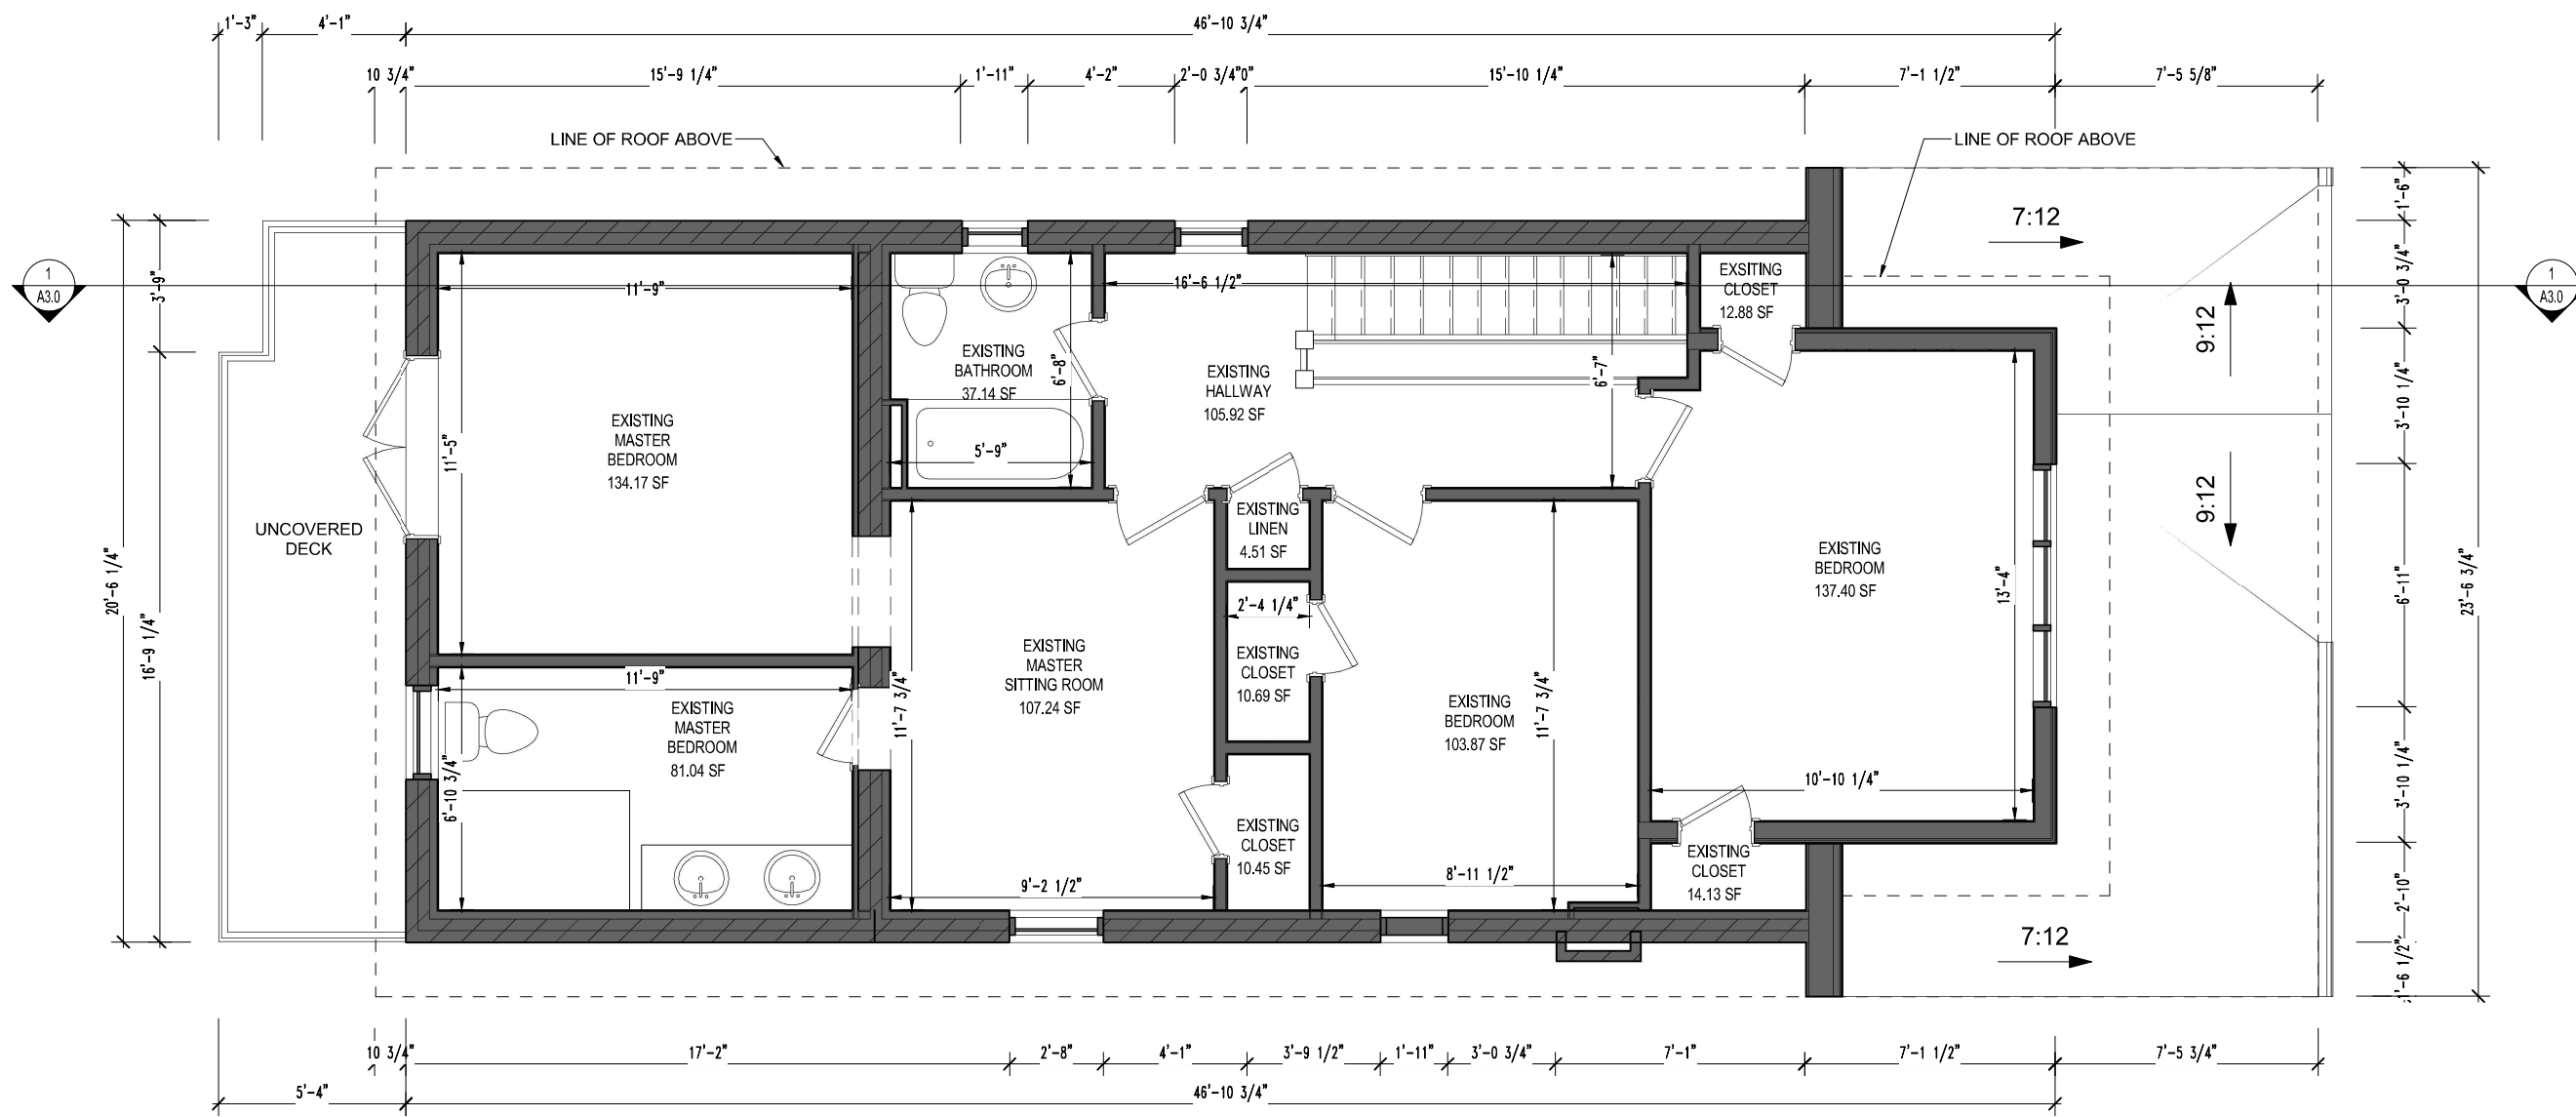

EXISTING HOUSE DRAWINGS

PROJECT LOG	DATE

Second Floor Plan

DETAIL:

DRAWN BY:

SCALE: 3/16" = 1'-0"

DATE: 20/04/24

A2.2