


SMYTH ROAD

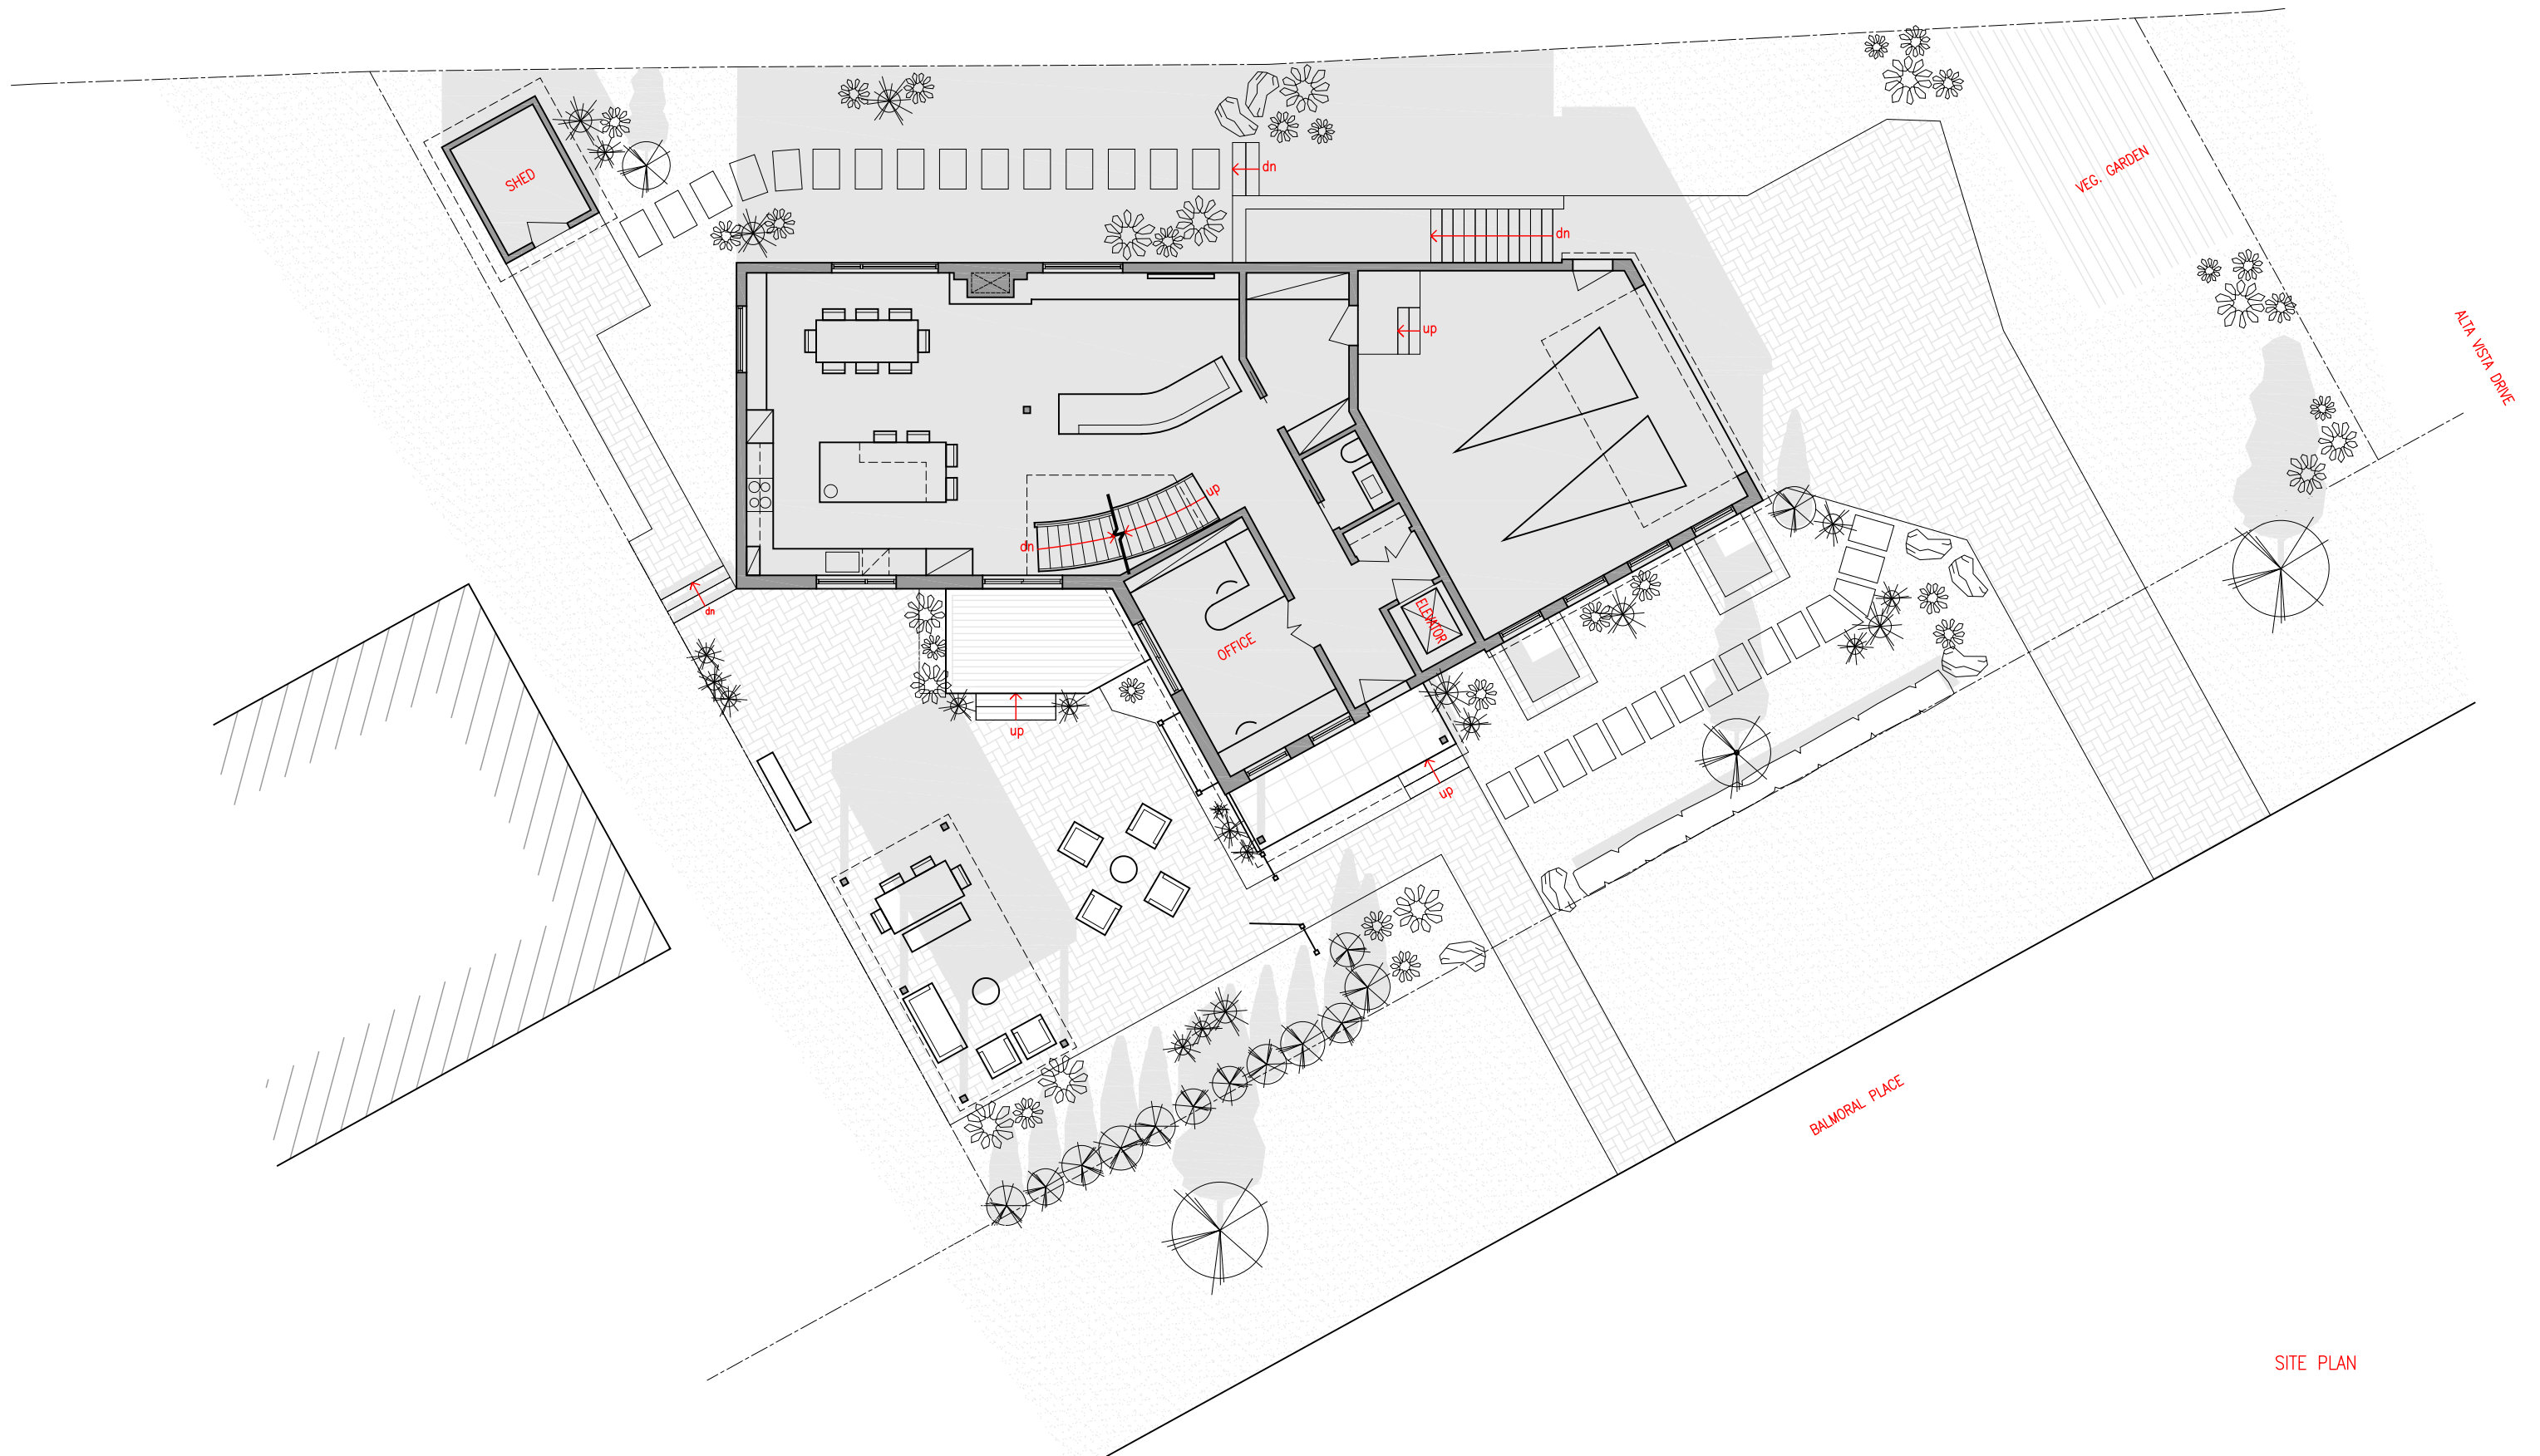


VEG. GARDEN

ALVA VISTA DRIVE

BALMORAL PLACE


SITE PLAN

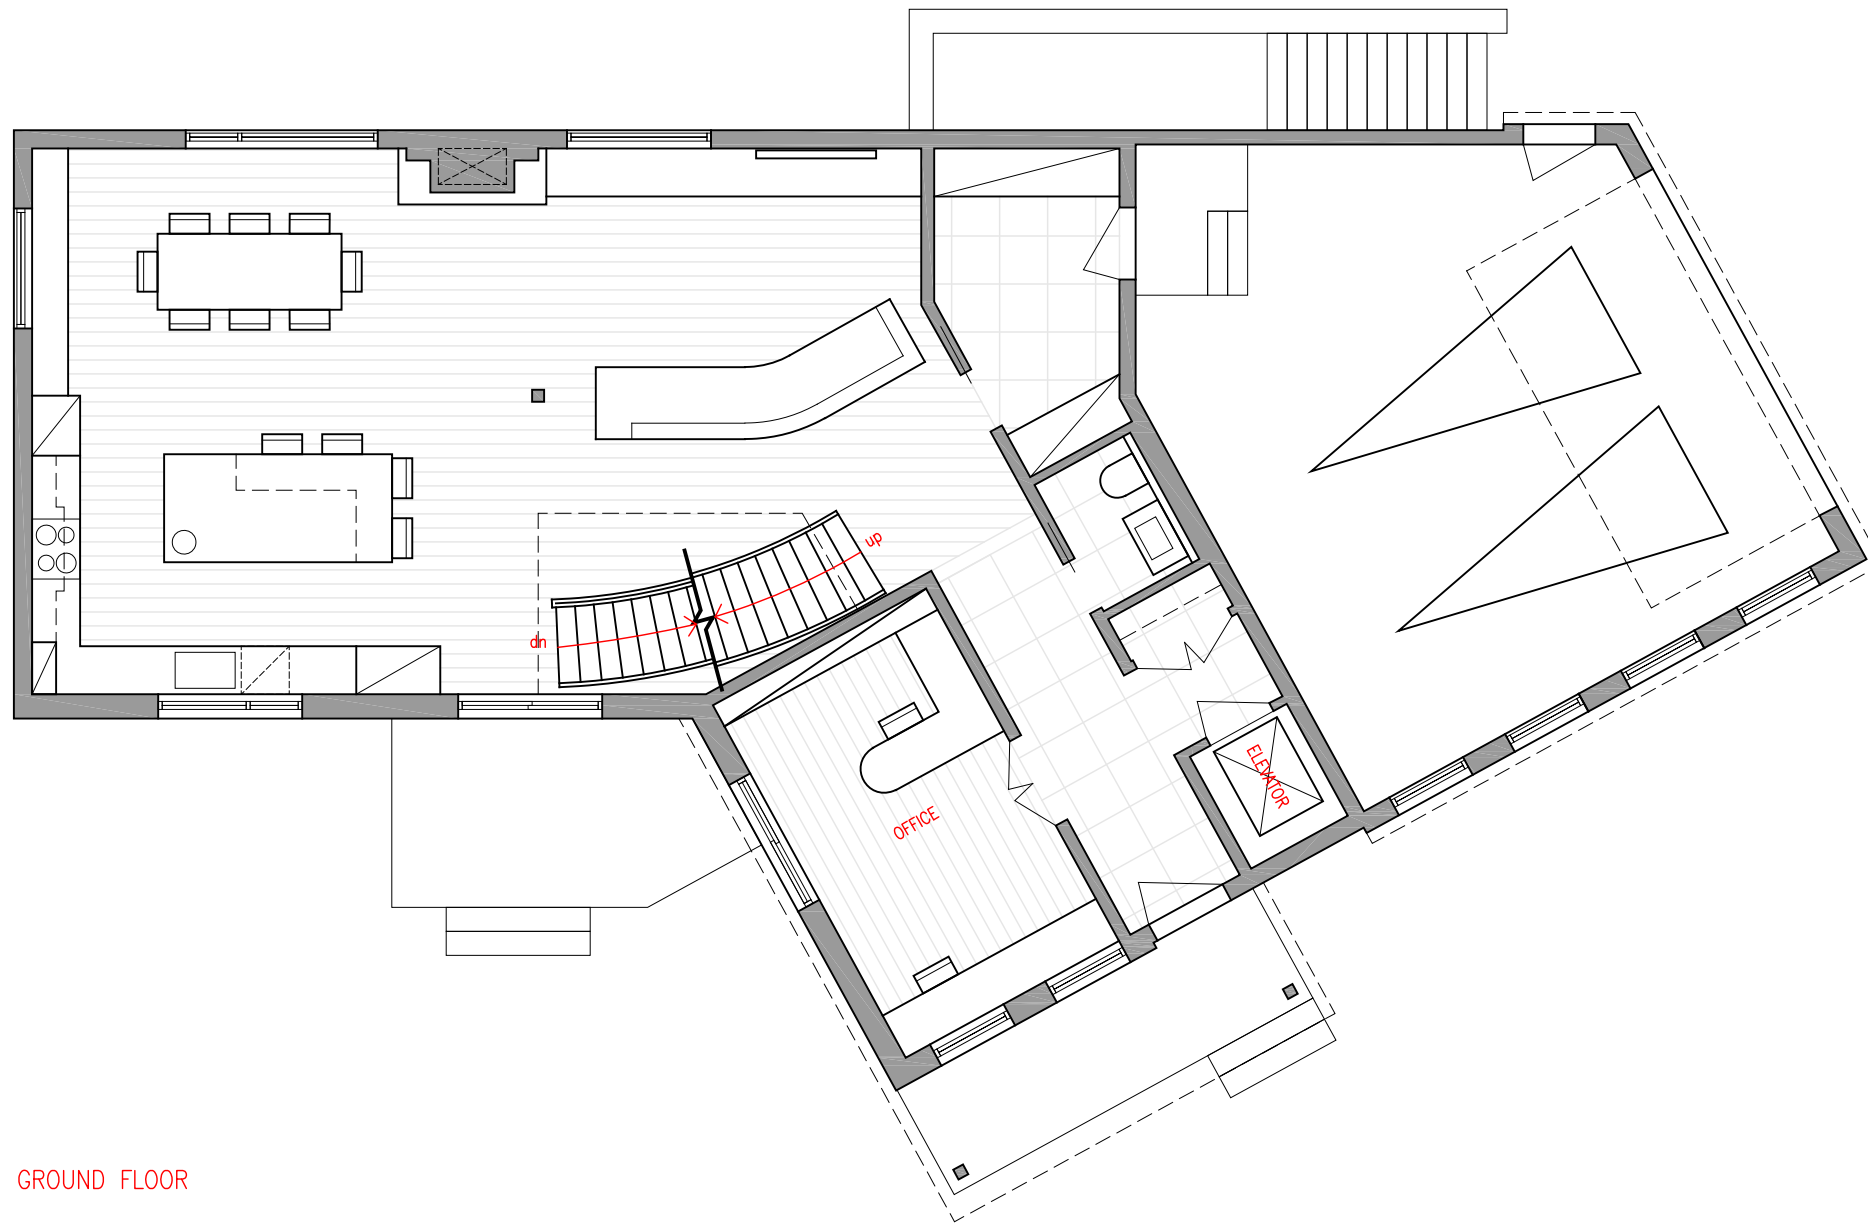

GROUND FLOOR



UPPER FLOOR

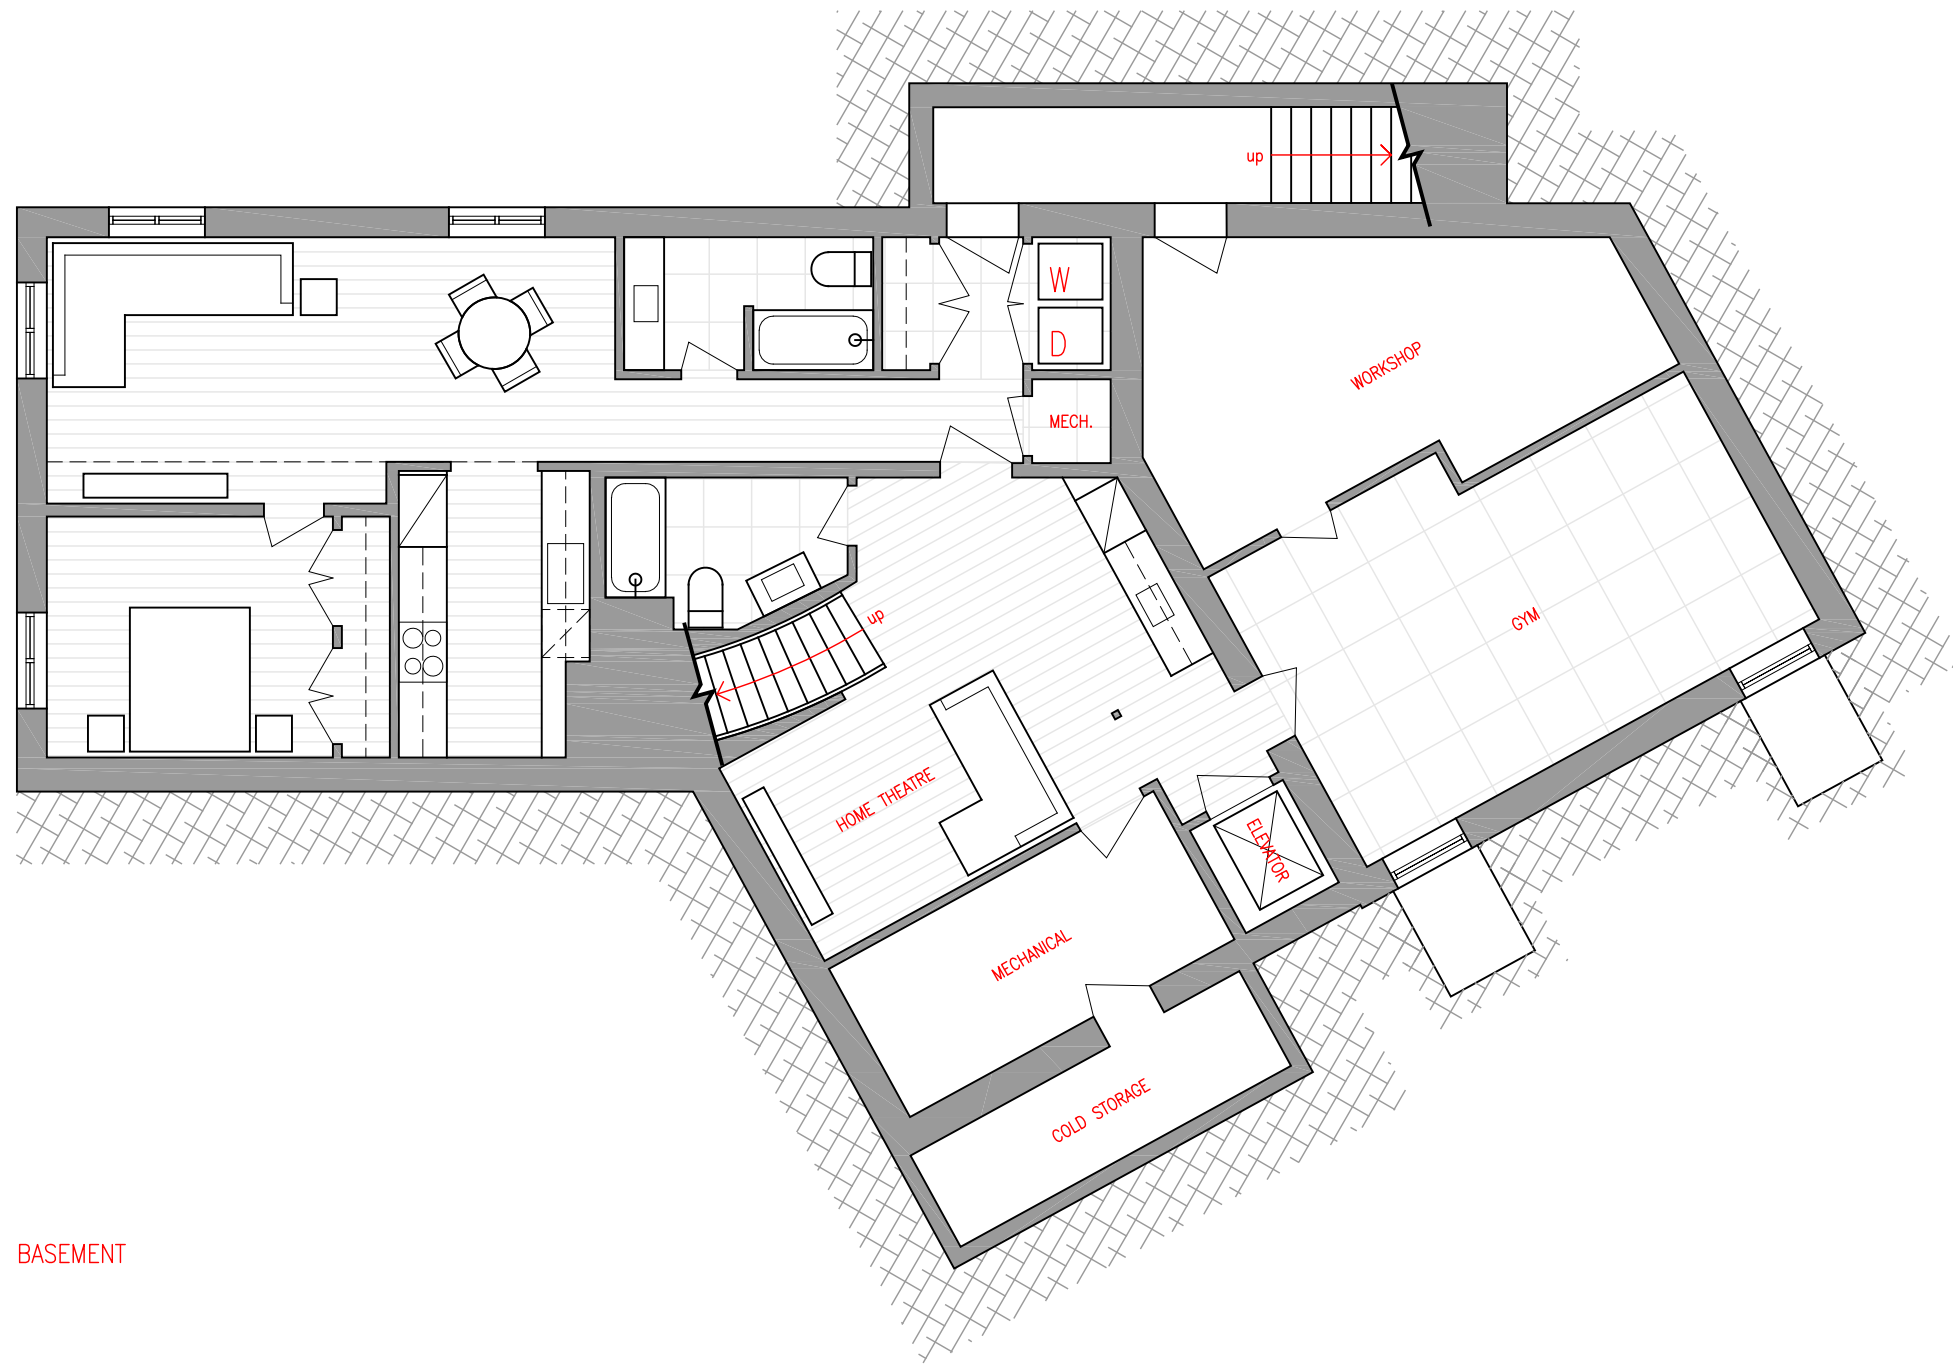

BASEMENT